



Stephen Law
Newell County

PLAN SHOWING
Site Plan with Aerial

AFFECTING
NE-12-18-15-W4M

SCALE: 1:2000

METRIC
A COMMITMENT TO WORLD-CLASS SERVICES & SUPPORT TO
COMMUNITIES THROUGH THE HELP OF SPECIALIZED STAFF

LEGEND

- Subject Property - █
- Water Line - —
- Campground - █
- Green Space - █
- Environmental Reserve -
- Municipal Reserve -
- Road Dedication -

9m x 20m


Typical camping lot
Total Campground lots: 344

Figure 2

		DATE	FILE NO.
DRAWN BY	D.GUTIERREZ	Aug 19/21	P 741-01
CHECKED BY	H. POTRIL	Aug 19/21	

Planning Protocol
2922 3rd Ave NE
Calgary Alberta T2A 6T7
Phone: (403) 230-5522
Fax: (403) 230-0395
Email: rod@planningprotocol2.com
Url: www.planningprotocol2.com

CAD FILE: D:\a\01.dwg

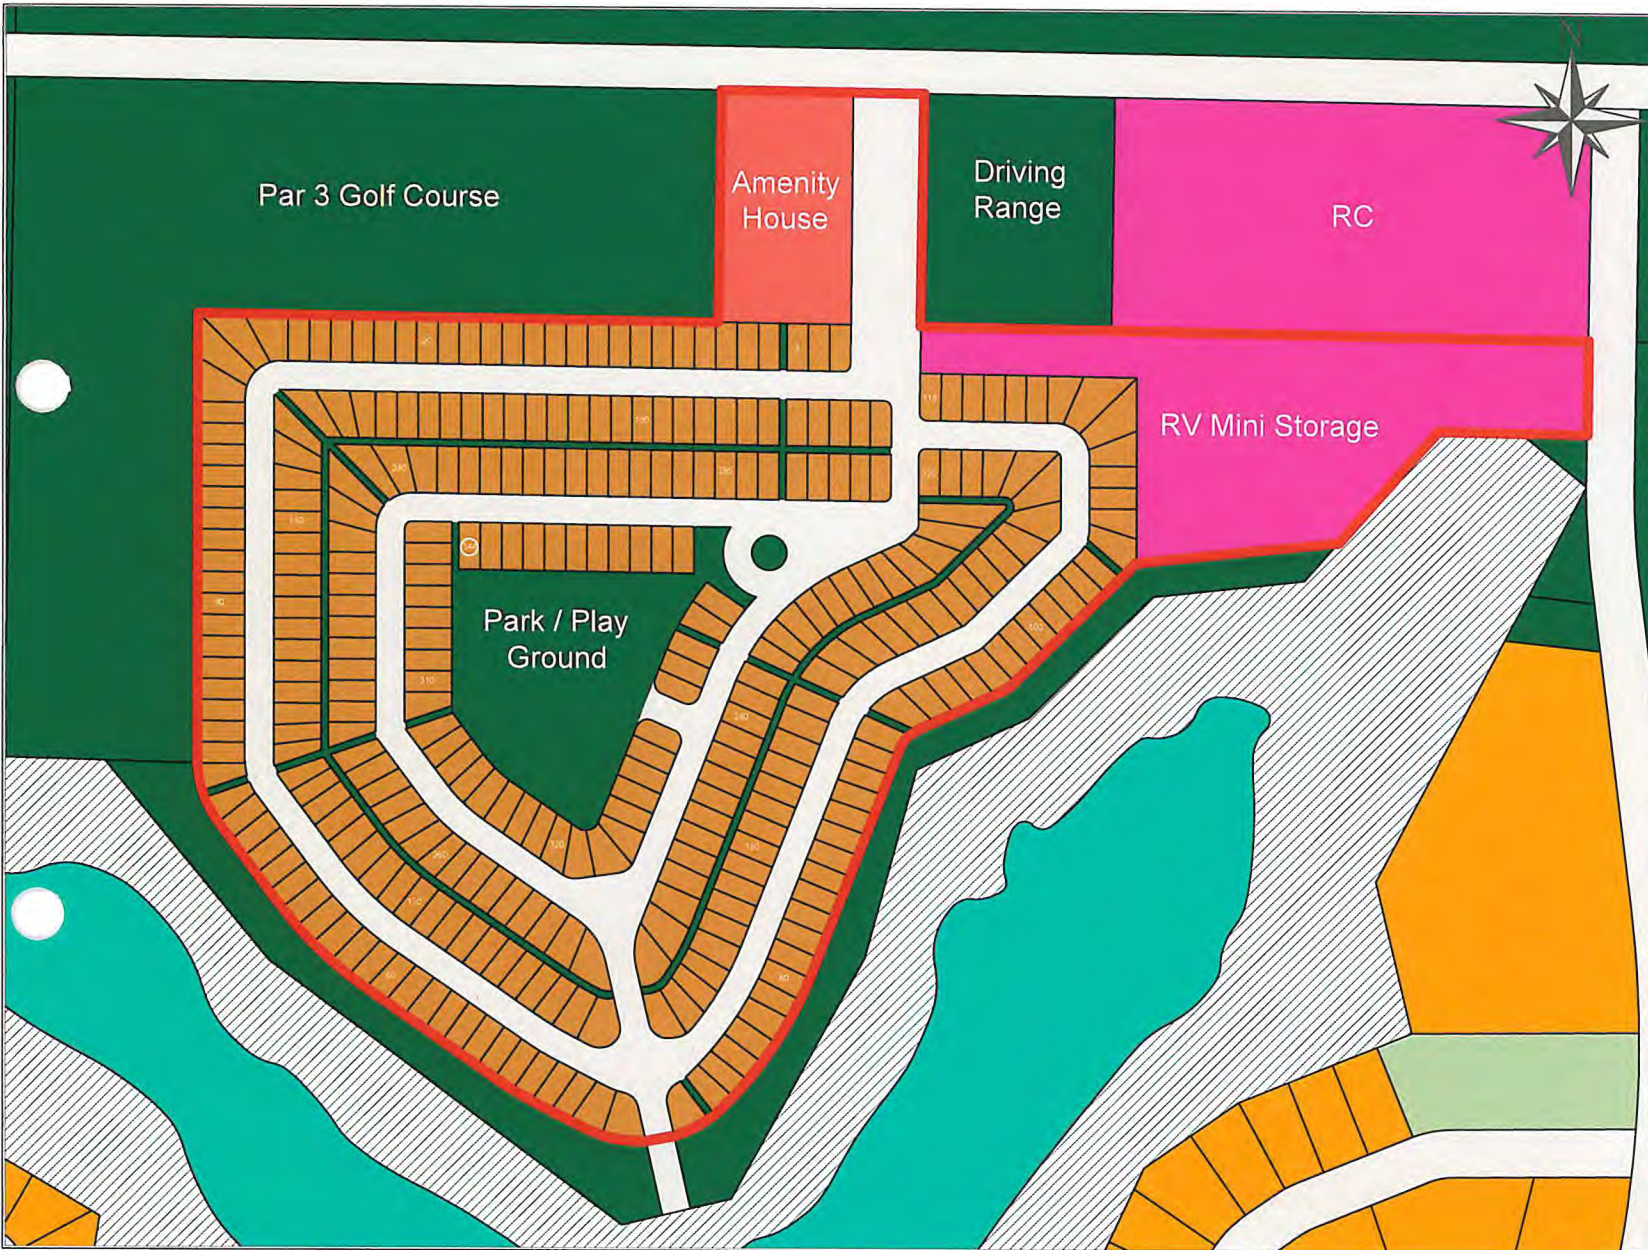


Stephen Law
Newell County

PLAN SHOWING
Site Plan

AFFECTING
NE-12-18-15-W4M

SCALE: 1:2000

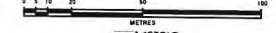

ALL DIMENSIONS SHOWN ARE IN METRES & ARE EXCEPT
OTHERWISE SPECIFIED BY THE SURVEYOR'S

LEGEND

- Subject Property - —
- Water Line - —
- Campground - —
- Green Space - —
- Environmental Reserve - ▨
- Municipal Reserve - —
- Road Dedication - —

9m x 20m


Typical camping lot
Total Campground lots: 344

Figure 3

DRAWN BY		DATE		FILE NO.	
D. GUTIERREZ		Aug 1921		P 741-01	
CHECKED BY		DATE		FILE NO.	
R. PCTIRE		Aug 1921		P 741-01	

Planning Protocol
2922 3rd Ave NE
Calgary Alberta T2A 6T7
Phone: (403) 230-5522
Fax: (403) 230-0335
Email: red@planningprotocol2.com
Url: www.planningprotocol2.com



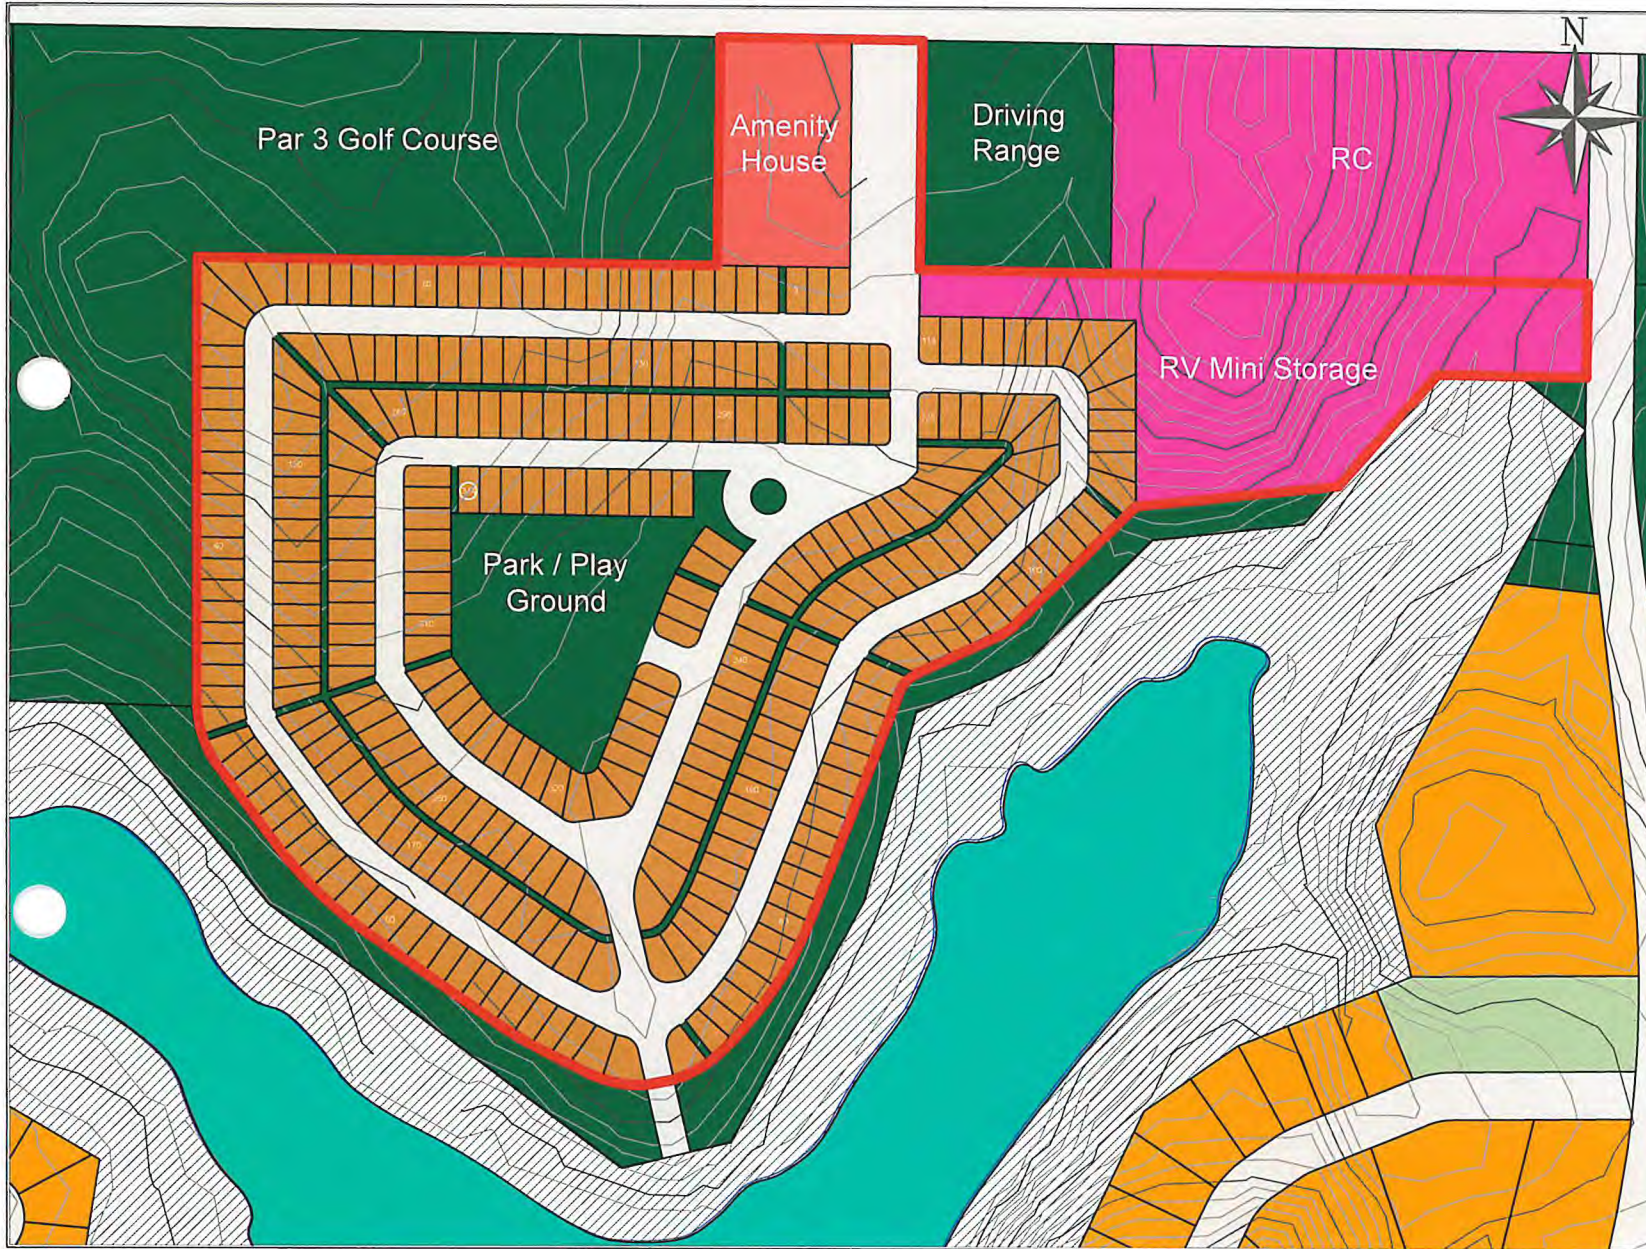

Stephen Law
Newell County

PLAN SHOWING
Topography
AFFECTING
NE-12-18-15-W4M

SCALE: 1:2000
0 10 20 30 40 50 METERS

ALL DIMENSIONS SHOWN ARE METERS & SUBJECT TO
CORRECTION BY THE FIELD BY THE LEGAL SURVEYOR

- LEGEND**
- Subject Property -
 - Water Line -
 - Campground -
 - Green Space -
 - Environmental Reserve -
 - Municipal Reserve -
 - Road Dedication -

9m x 20m

Typical camping lot
Total Campground lots: 344

Figure 4

DRAWN BY	DATE	FILE NO.
D. GUTIERREZ	Aug 1921	P 741-01
CHECKED BY	R. PCTRIE	Aug 1921

Planning Protocol
2922 3rd Ave NE
Calgary Alberta T2A 6T7
Phone: (403) 230-5522
Fax: (403) 230-0335
Email: rod@planningprotocol2.com
Url: www.planningprotocol2.com

